


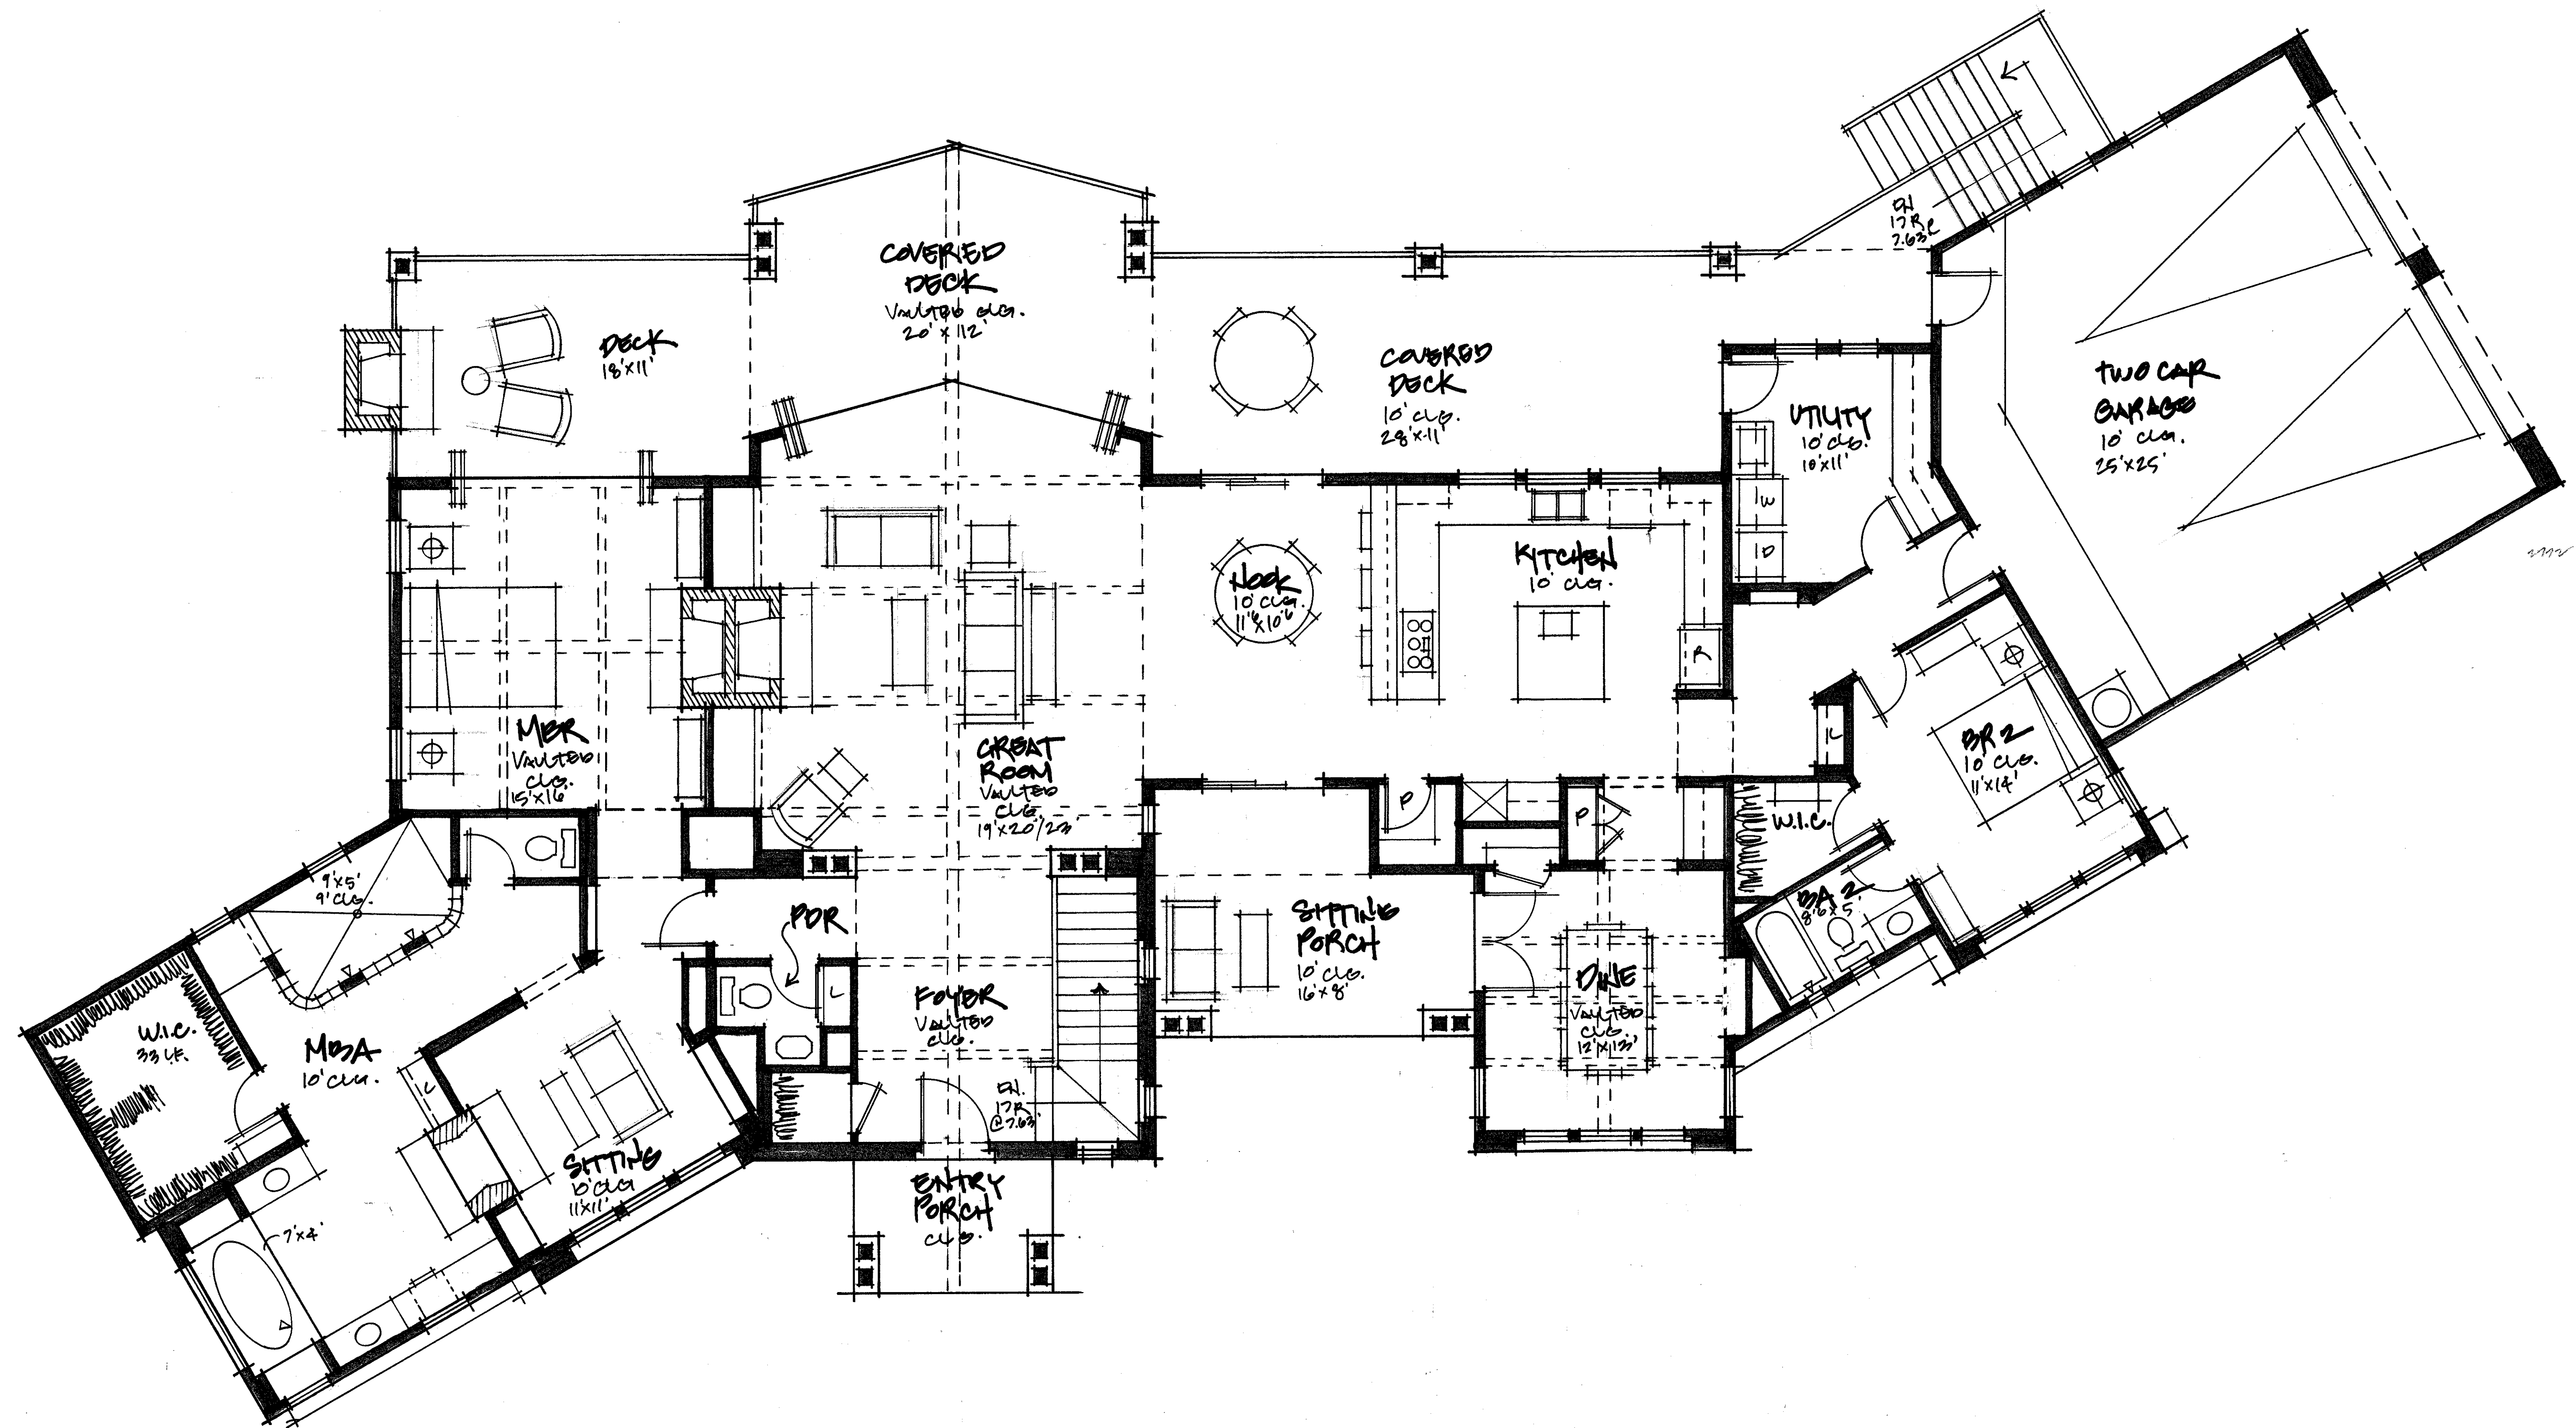

MAIN LEVEL FLOOR PLAN

SQUARE FOOTAGE

MAIN LEVEL LIVEABLE	2,772 S.F.
LOWER LEVEL LIVEABLE	1,414 S.F.
TOTAL LIVEABLE	4,186 S.F.

OVERALL DIMENSIONS: 108' X 62'

NO.	DATE	REVISIONS
1		
2		
3		
4		

PROPERTY OF PRECISION DRAFTING AND DESIGN, INC.
THIS DRAWING IS THE PROPERTY OF PRECISION DRAFTING AND DESIGN, INC. AND IS NOT TO BE REPRODUCED OR TRANSMITTED IN ANY FORM OR BY ANY MEANS, ELECTRONIC OR MECHANICAL, INCLUDING PHOTOCOPYING, RECORDING, OR BY ANY INFORMATION STORAGE AND RETRIEVAL SYSTEM, WITHOUT THE WRITTEN CONSENT OF PRECISION DRAFTING AND DESIGN, INC. ALL APPLICABLE BUILDING, MECHANICAL, AND ELECTRICAL CODES SHALL BE OBSERVED. THE CLIENT AGREES TO HOLD PRECISION DRAFTING AND DESIGN, INC. HARMLESS FROM AND AGAINST ALL CLAIMS, DAMAGES, LOSSES, AND EXPENSES, INCLUDING REASONABLE ATTORNEY'S FEES, ARISING OUT OF OR RESULTING FROM THE USE OF THIS DRAWING, WHETHER OR NOT SUCH CLAIMS, DAMAGES, LOSSES, AND EXPENSES ARE CAUSED IN WHOLE OR IN PART BY THE NEGLIGENCE OF PRECISION DRAFTING AND DESIGN, INC. OR ANY OF ITS EMPLOYEES, AGENTS, OR SUBCONTRACTORS.

PRECISION 1353 E. CHILTON DR.
Suite 101
Chandler, AZ 85225
Phone (480) 813-2334
Fax (480) 813-2235
DESIGN CORPORATION

deFISSER CUSTOM RESIDENCE
CHAPARRAL PINES
LOT 276
PAYSON, ARIZONA

DATE: 1/11/08
DRAWN/CHECKED BY: PDM/PPM
PROJECT REFERENCE: 08-001
PLAN NUMBER: deFISSER
SHEET DESCRIPTION: MAIN FLR.

SHEET NUMBER:

A2.1