


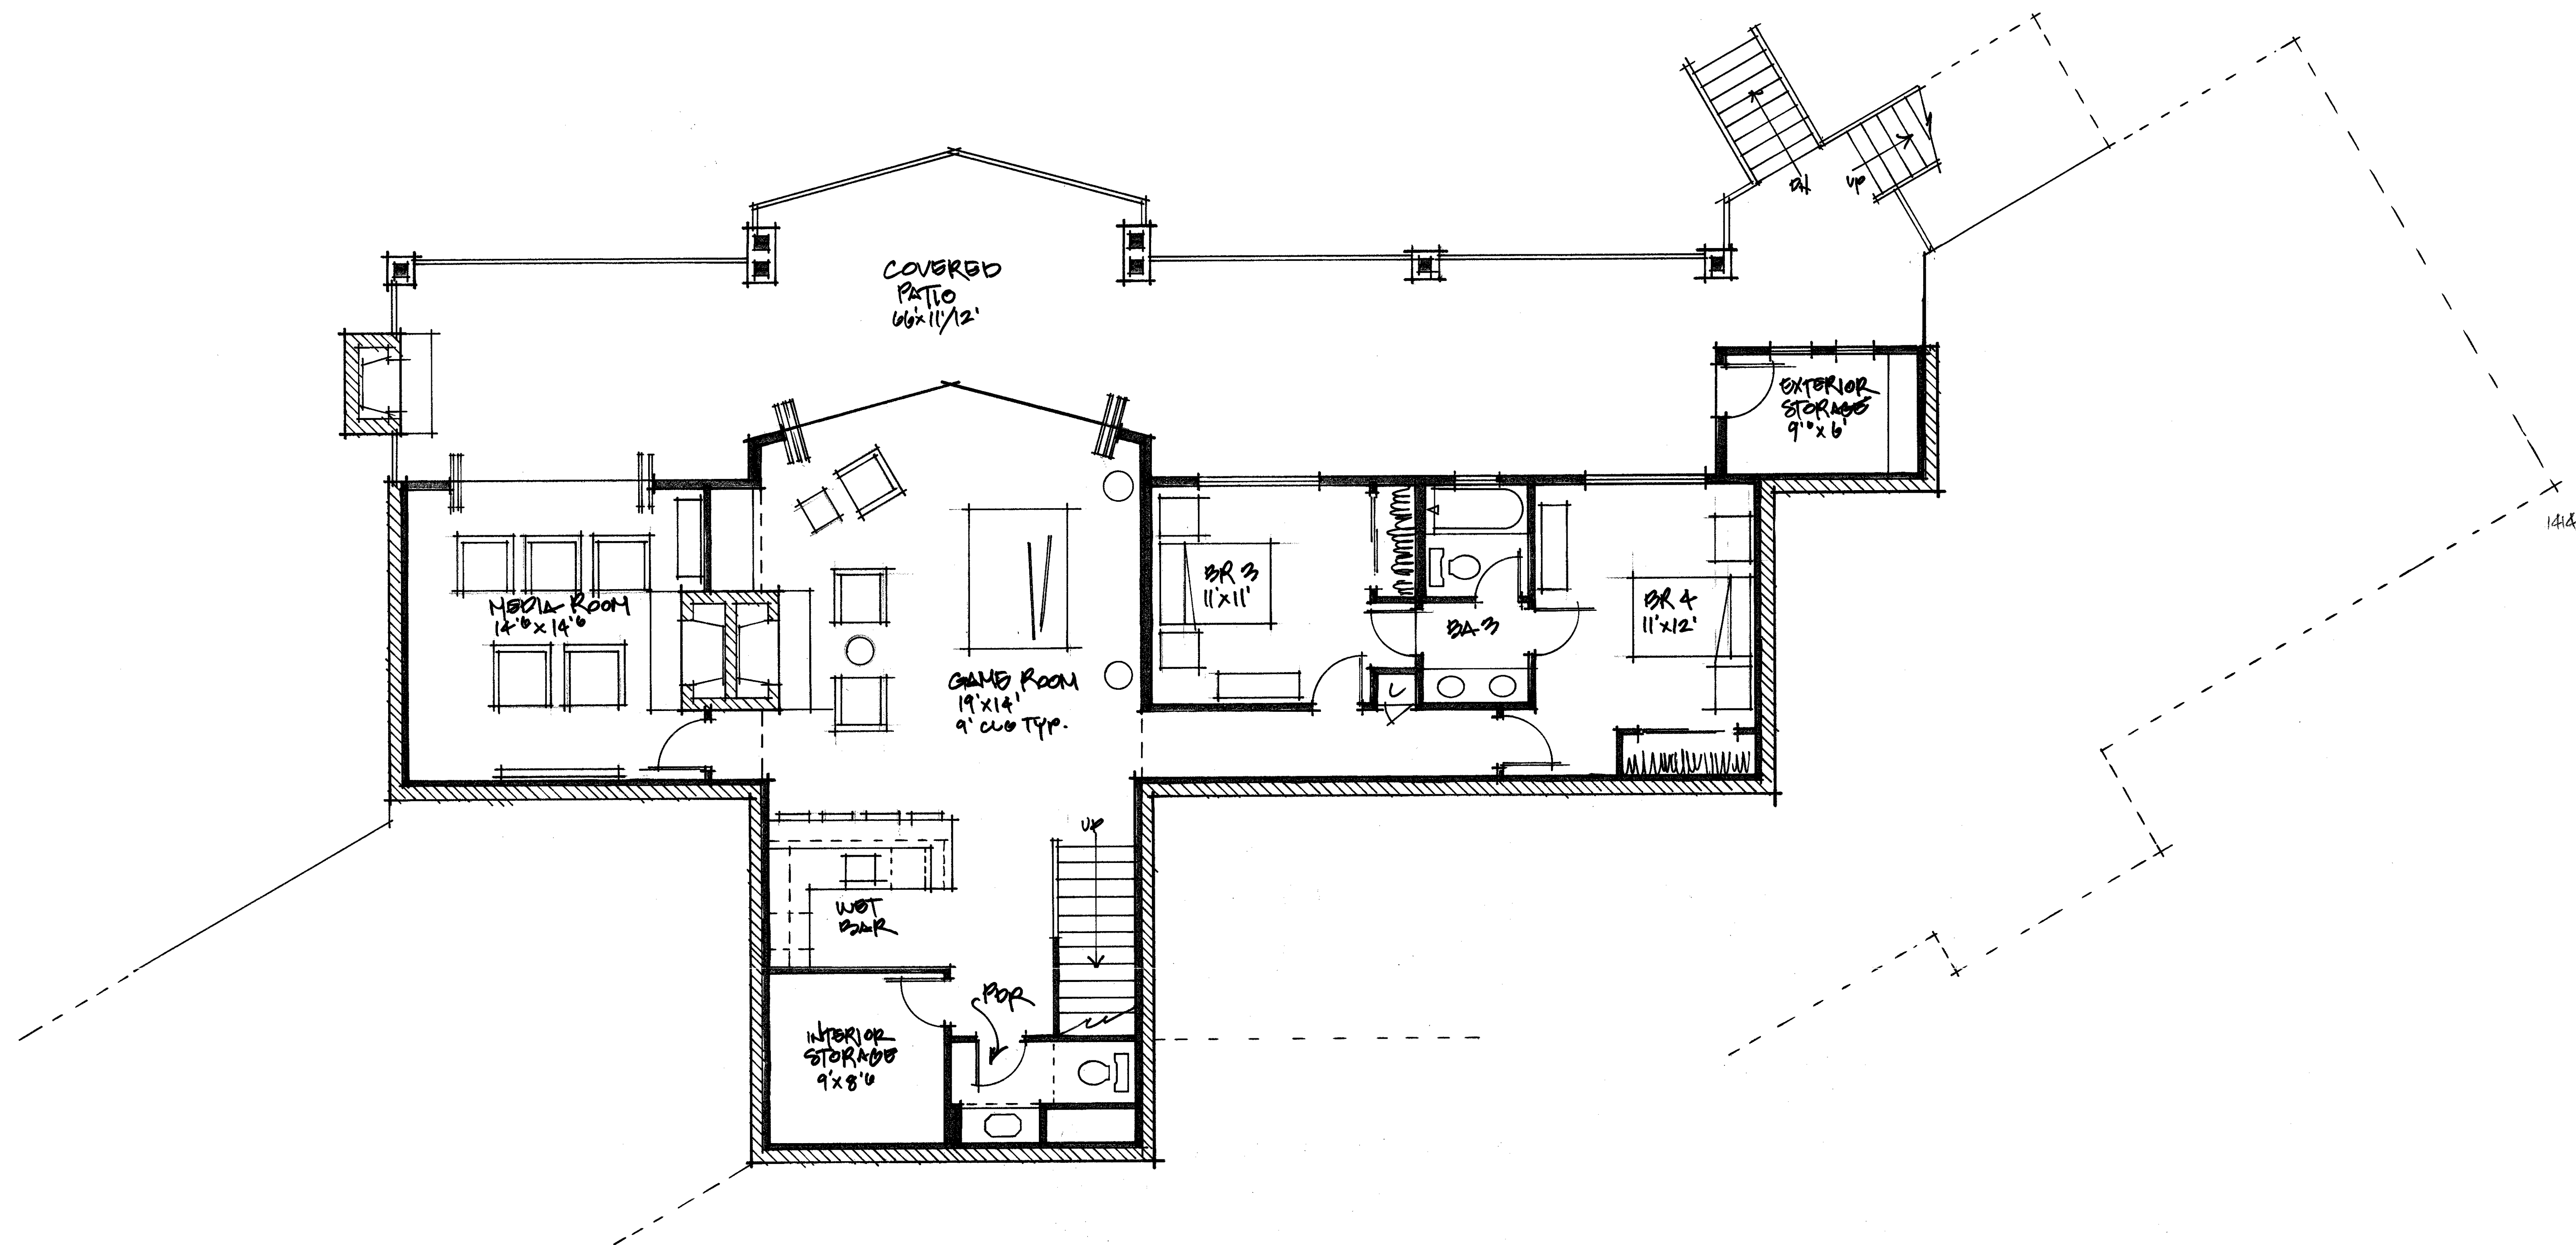

LOWER LEVEL FLOOR PLAN

1/4" = 1'-0"

PROPERTY OF PRECISION BUILDING AND DESIGN, INC.  
THIS DRAWING IS THE PROPERTY OF PRECISION BUILDING AND DESIGN, INC. AND IS NOT TO BE REPRODUCED OR TRANSMITTED IN ANY FORM OR BY ANY MEANS, WITHOUT THE WRITTEN CONSENT OF PRECISION BUILDING AND DESIGN, INC.  
PRECISION BUILDING AND DESIGN, INC.  
1353 E. CHILTON DR., SUITE 101  
CHANDLER, AZ 85225  
PHONE (480) 813-2334  
FAX (480) 813-2235

PRECISION BUILDING AND DESIGN, INC.  
1353 E. CHILTON DR., SUITE 101  
CHANDLER, AZ 85225  
PHONE (480) 813-2334  
FAX (480) 813-2235

deFISSER CUSTOM RESIDENCE  
CHAPARRAL PINES  
LOT 276  
PAYSON, ARIZONA

DATE: 1/11/08  
DRAWING CHECKED BY: PFM/PPM  
PROJECT REFERENCE: 00-00  
PLAN NUMBER: deFISSER  
SHEET DESCRIPTION: LOWER FL.

SHEET NUMBER:

A2.2